

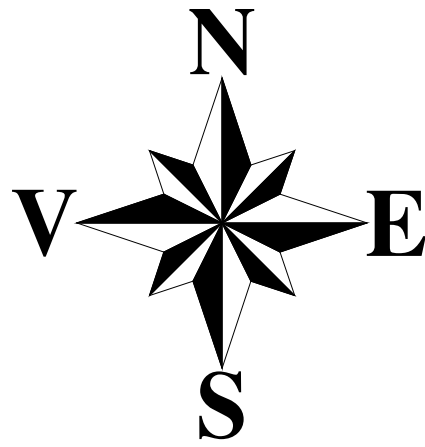


PLAN URBANISTIC GENERAL  
REGLEMENTARI URBANISTICE - ECHIPARE EDILITARA  
RETELE GAZE  
SAT FULGA DE SUS - T3, T4, T5  
SCARA 1 : 5000

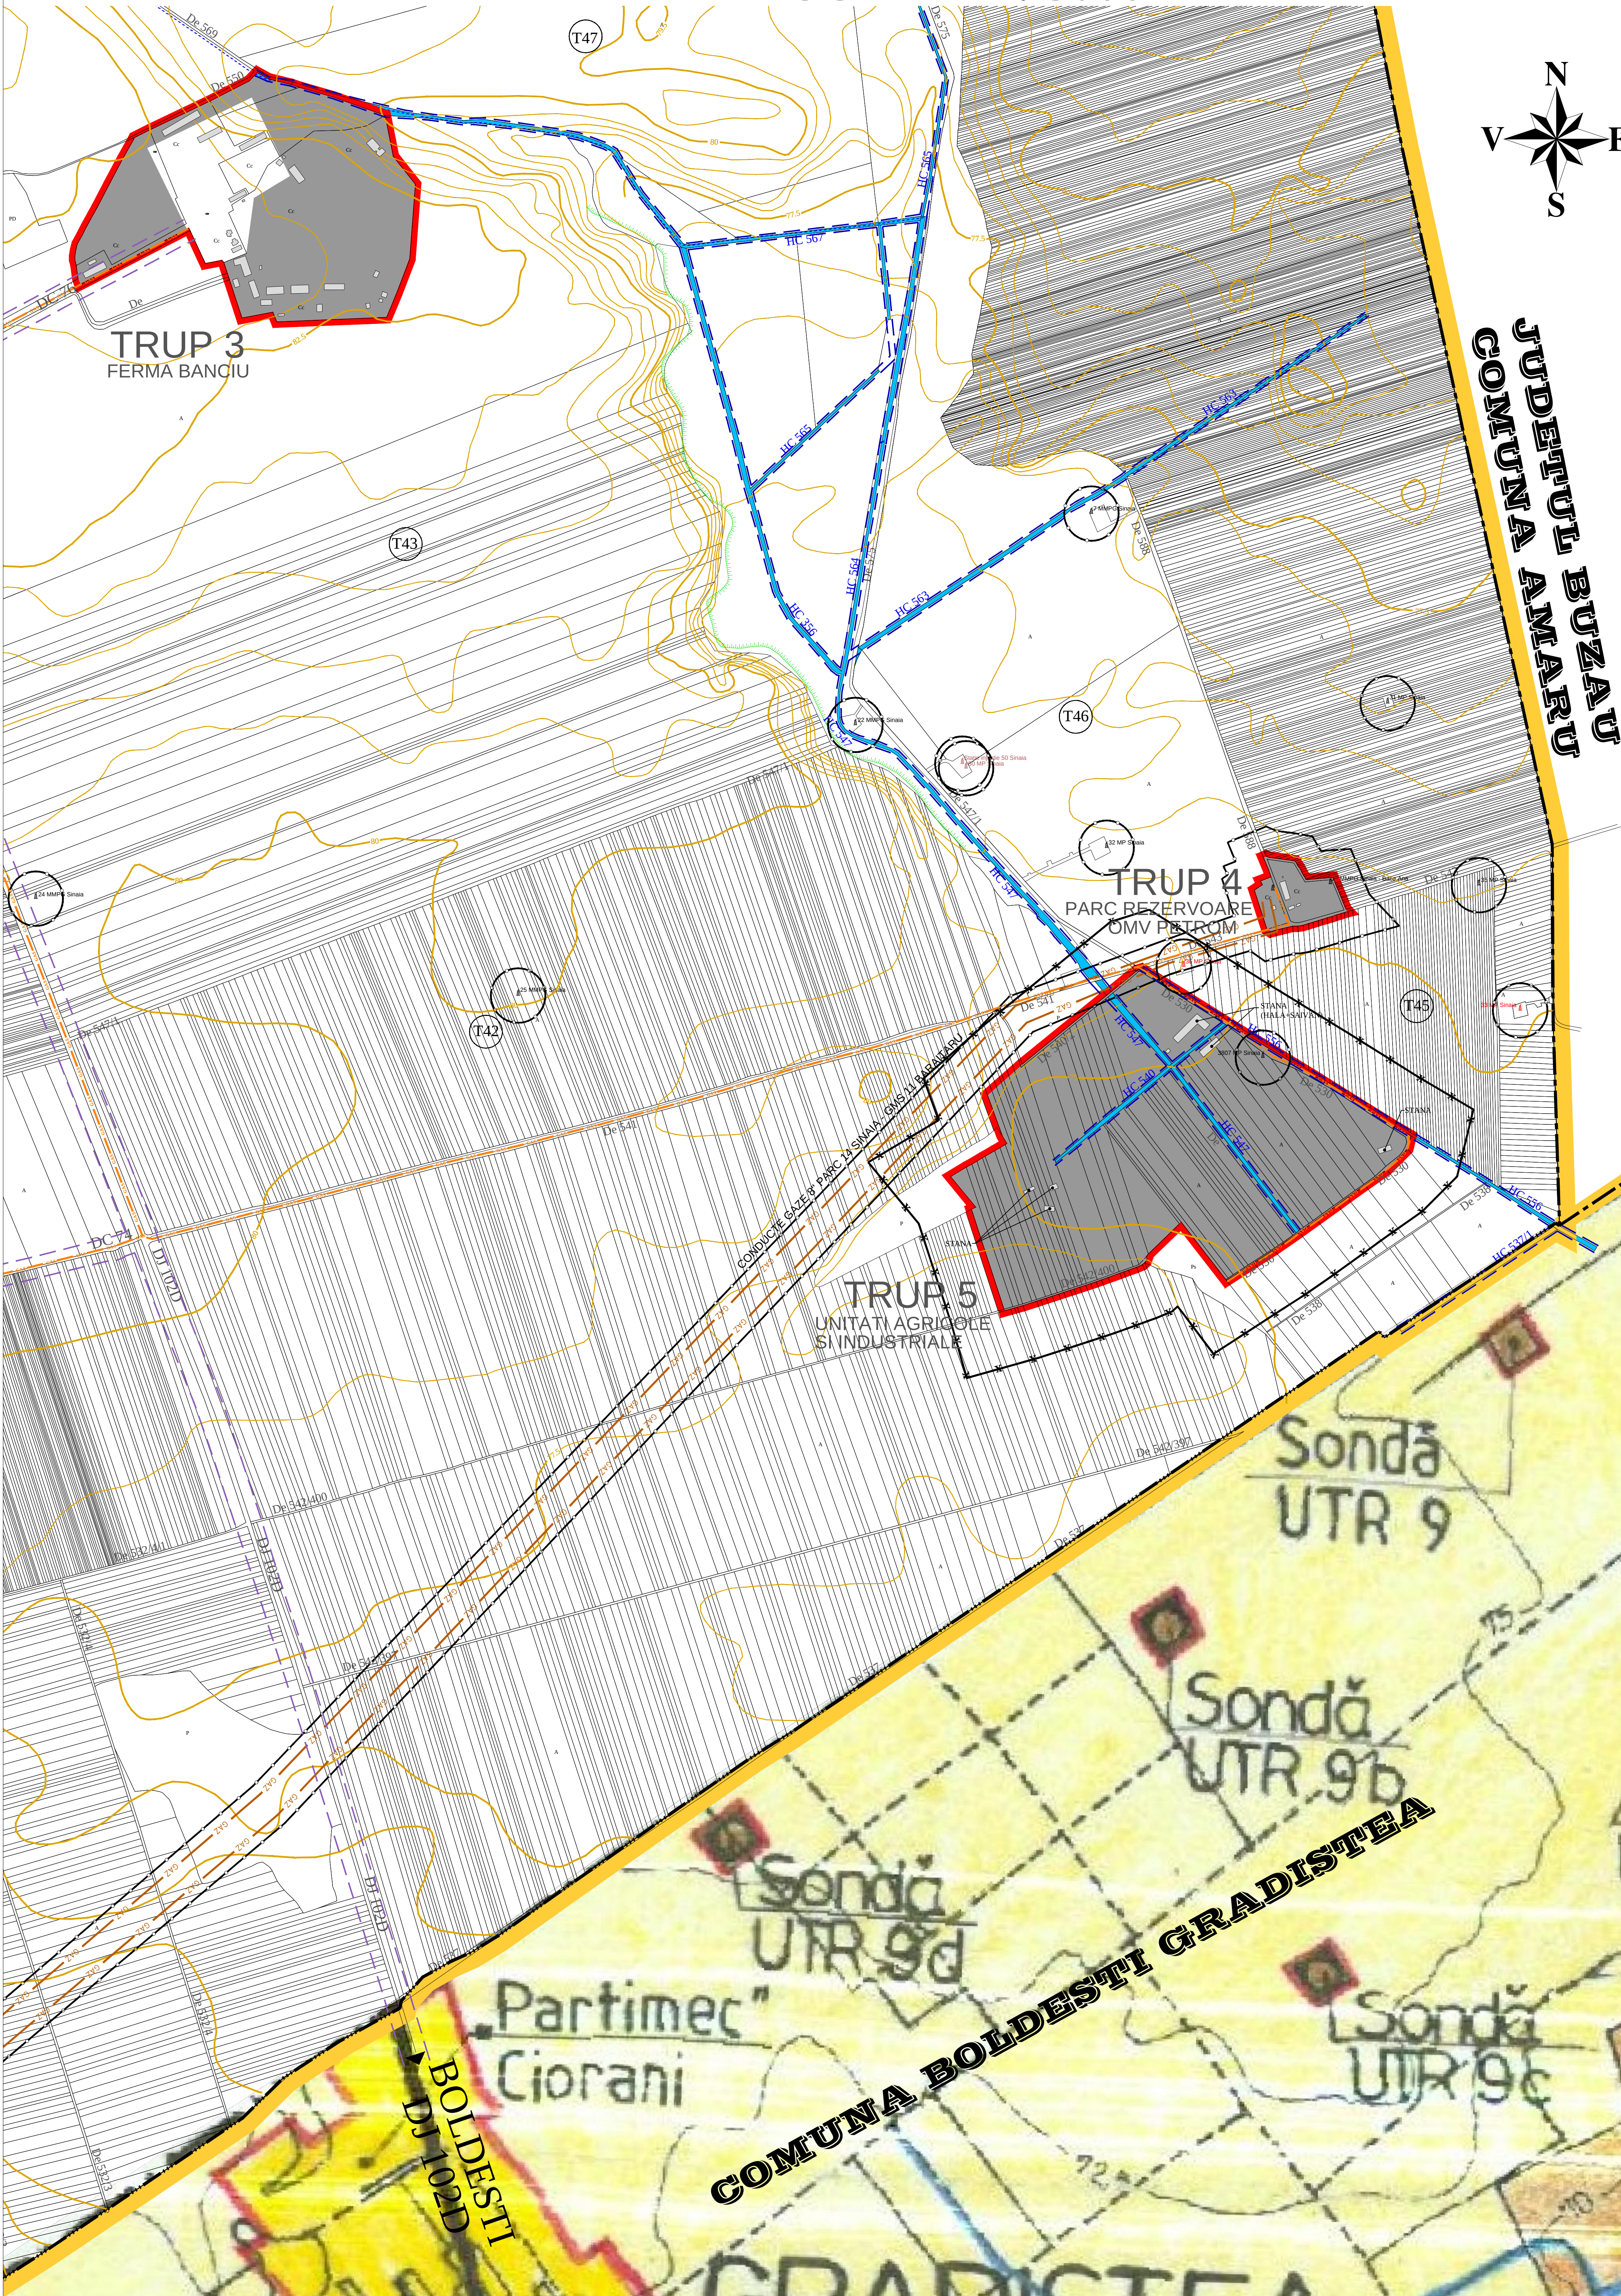

- LEGENDA**
- LIMITE**
- LIMITA TERITORIULUI ADMINISTRATIV (conform program R.E.L.U.A.T. 2012)
  - LIMITA JUDET
  - LIMITA INTRAVILAN PROPUS (conform aviz OCPI)
  - LIMITA INTRAVILAN LOCALITATI VECINE
- CAI DE COMUNICATIE**
- DRUMURI EXISTENTE
- RETELE EDILITARE EXISTENTE**
- GAZ 2 CONDUCTE NP TRANSPORT GAZE EXISTENTE prop. S.C. PETROM S.A. (PARC 14 SINAIA - GMS 11 BARAITARU)
- RETELE EDILITARE PROPUSE**
- GAZ RETEA DISTRIBUTIE MEDIE PRESIUNE PROPUISA
- ZONE DE PROTECTIE**
- ZONA DE PROTECTIE SANITARA (conform Ordinului nr. 119 din 4 februarie 2014 pentru aprobarea Normelor de Igiene si Sanatate Publica privind mediul de viata al populatiei):
    - ferma ovine, caprine 100 m
  - ZONA DE PROTECTIE IE FATA DE CONSTRUCTII SI CULOARE TEHNICE :
    - conducta transport gaze - 20 m (conform aviz S.C. PETROM S.A.)
    - sonde si parc O.M.V. PETROM - 50 m (conform ordin 278/1986)
  - ZONA DE PROTECTIE DRUMURI (DRUM JUDETEAN si DRUM COMUNAL) (conform OG 43/1997 actualizata - privind regimul drumurilor)
  - ZONA DE PROTECTIE IN LUNGUL CURSURILOR DE APA (conform Legii 107/1996 actualizata - privind legea apelor)
- ELEMENTE TOPOGRAFICE**
- ALBIE MAJORA APE CURGATOARE
  - FIR APA CURGATOARE
  - RAMBLEU - DEMBLEU
  - CONSTRUCTII EXISTENTE
  - CONSTRUCTII IN STADIU DE RUINA
  - CATEGORII DE FOLOSINTA
  - PD, A, L, F
  - CURBE DE NIVEL
- SONDE PRODUCTIVE - S.C. PETROM S.A.**
- 33 MP Sinaia
- SONDE SUSPENDATE - S.C. PETROM S.A.**
- 50 MP Sinaia
- SONDE NEPRODUCTIVE - S.C. PETROM S.A.**
- 24 MMPG Sinaia
- TERENURI PROPUSE A FI INTRODUSE IN INTRAVILAN**
- 

| CENTRALIZATOR TRUPURI INTRAVILAN PROPUS SAT FULGA DE SUS (2) |                                 |       |                    |                      |
|--------------------------------------------------------------|---------------------------------|-------|--------------------|----------------------|
| TRUP INTRAVILAN                                              | DENUMIRE TRUP                   | UTR   | SUPRAFATA UTR (ha) | TOTAL SUPRAFATA (ha) |
| TRUP 3                                                       | FERMA BANCUI                    | UTR 3 | 18.85              | 18.85                |
| TRUP 4                                                       | PARC REZERVOARE OMV PETROM      | UTR 4 | 1.45               | 1.45                 |
| TRUP 5                                                       | UNITATI AGRICOLE SI INDUSTRIALE | UTR 5 | 29.57              | 29.57                |
| TOTAL GENERAL                                                |                                 |       |                    | 49.87                |

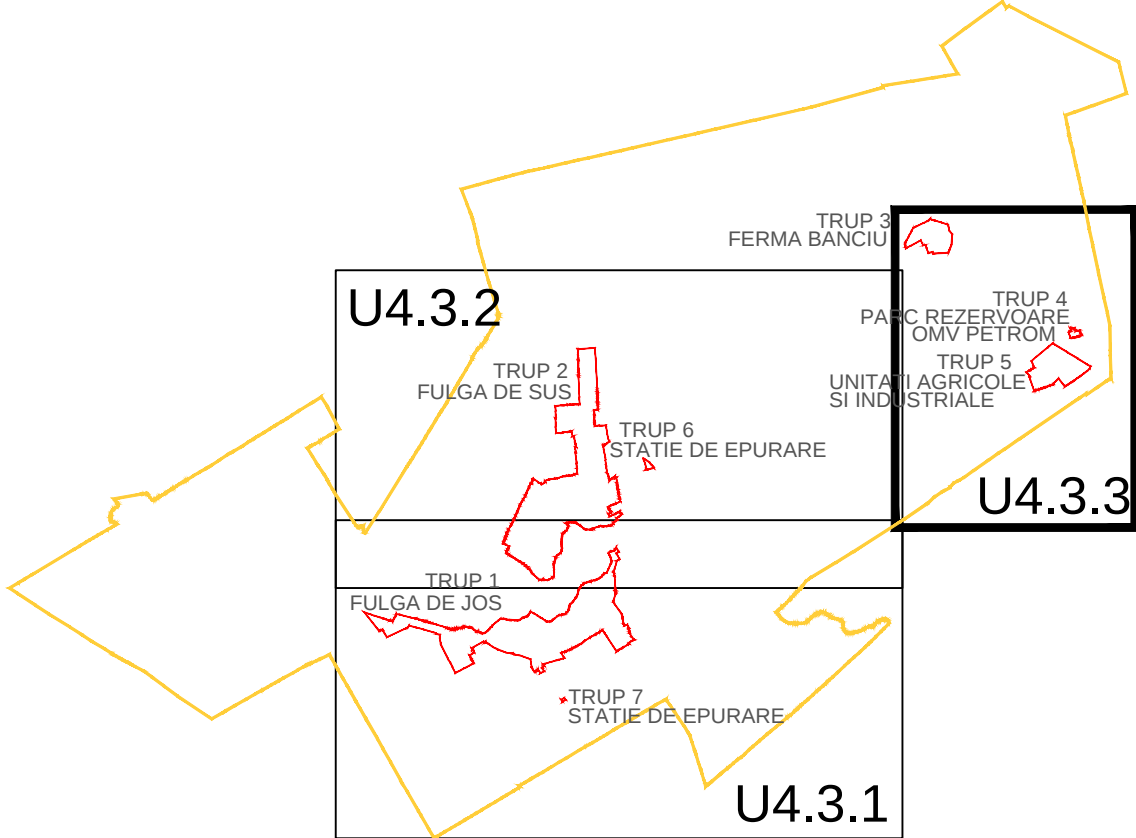

|   |                           |           |                                                         |   |                             |
|---|---------------------------|-----------|---------------------------------------------------------|---|-----------------------------|
| PROJECTANT GENERAL<br>PROTELCO S.A.<br>Calea 28i, Etna, Iasi, Romania<br>Tel: 0234 444 444 - 444 444 |                           |           | BENEFICIAR : PRIMARIA COMUNEI FULGA<br>JUDETUL PRAHOVA  |   | PROJECT<br>NR. 1206/2007    |
| PROJECTANT SPECIALITATE URBANISM<br>B.I.A. Train Andrei Luncan<br>S.C. IULIAU S.R.L.                 |                           |           | TITLU PROIECT : PLAN URBANISTIC GENERAL<br>COMUNA FULGA |   |                             |
| Specificatie                                                                                         | Nume                      | Semnatura | SCARA 1:5000                                            | TITLU PLANSA :<br>REGLEMENTARI URBANISTICE - ECHIPARE EDILITARA<br>RETELE GAZE<br>SAT FULGA DE SUS - T3, T4, T5 | Nr. PL.<br>U4.3.3<br>REV.13 |
| Coord.proiect                                                                                        | dr. arh. Luncan T. Andrei |           |                                                         |   |                             |
| Proiectat                                                                                            | ing. Tutunea Dragos       |           | DATA 03.2017                                            |   |                             |
| Desenat                                                                                              | ing. Vlad Gheorghe        |           |                                                         |   |                             |